


X 7027400

X 7027200

Y 529200

Y 529400

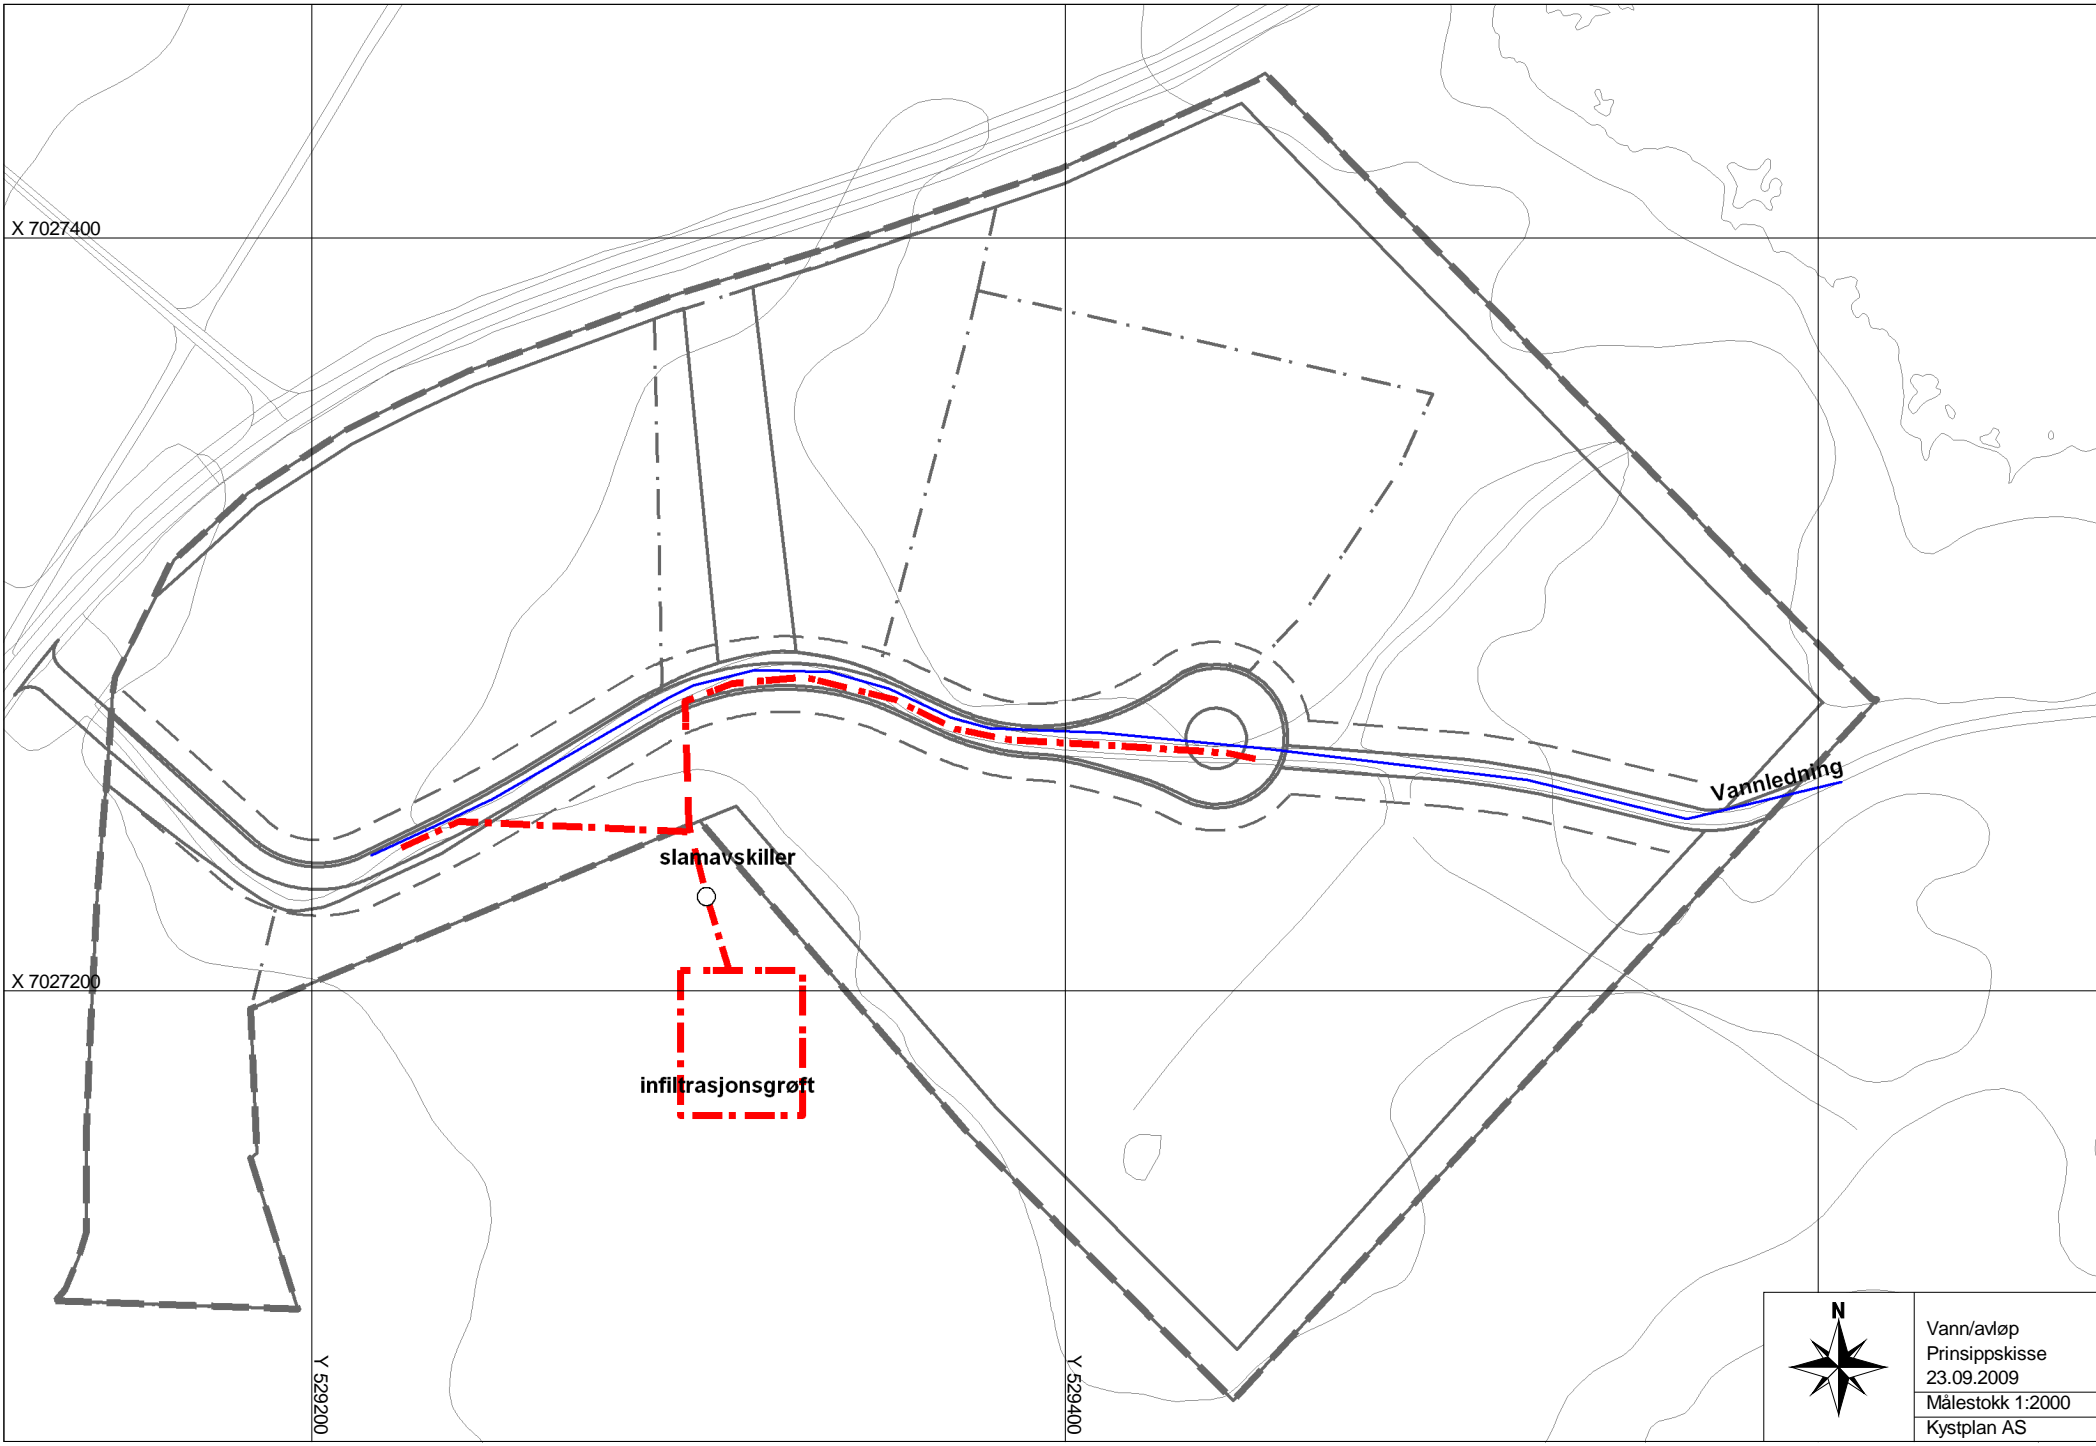

Vann/avløp  
Prinsippskisse  
23.09.2009  
Målestokk 1:2000  
Kystplan AS